



## MAIN FLOOR PLAN

1125.89 SQUARE FEET FINISHED FLOOR AREA EXCLUDING GARAGE  
 ALL HEADERS IN EXTERIOR WALLS TO BE 2/2x10 UNLESS NOTED OTHERWISE  
 DIMENSIONS ARE TAKEN FROM OUTER FACE OF FLYWID SHEATHING OR  
 CONCRETE FOUNDATION TO CENTERLINE OF INTERIOR PARTITIONS

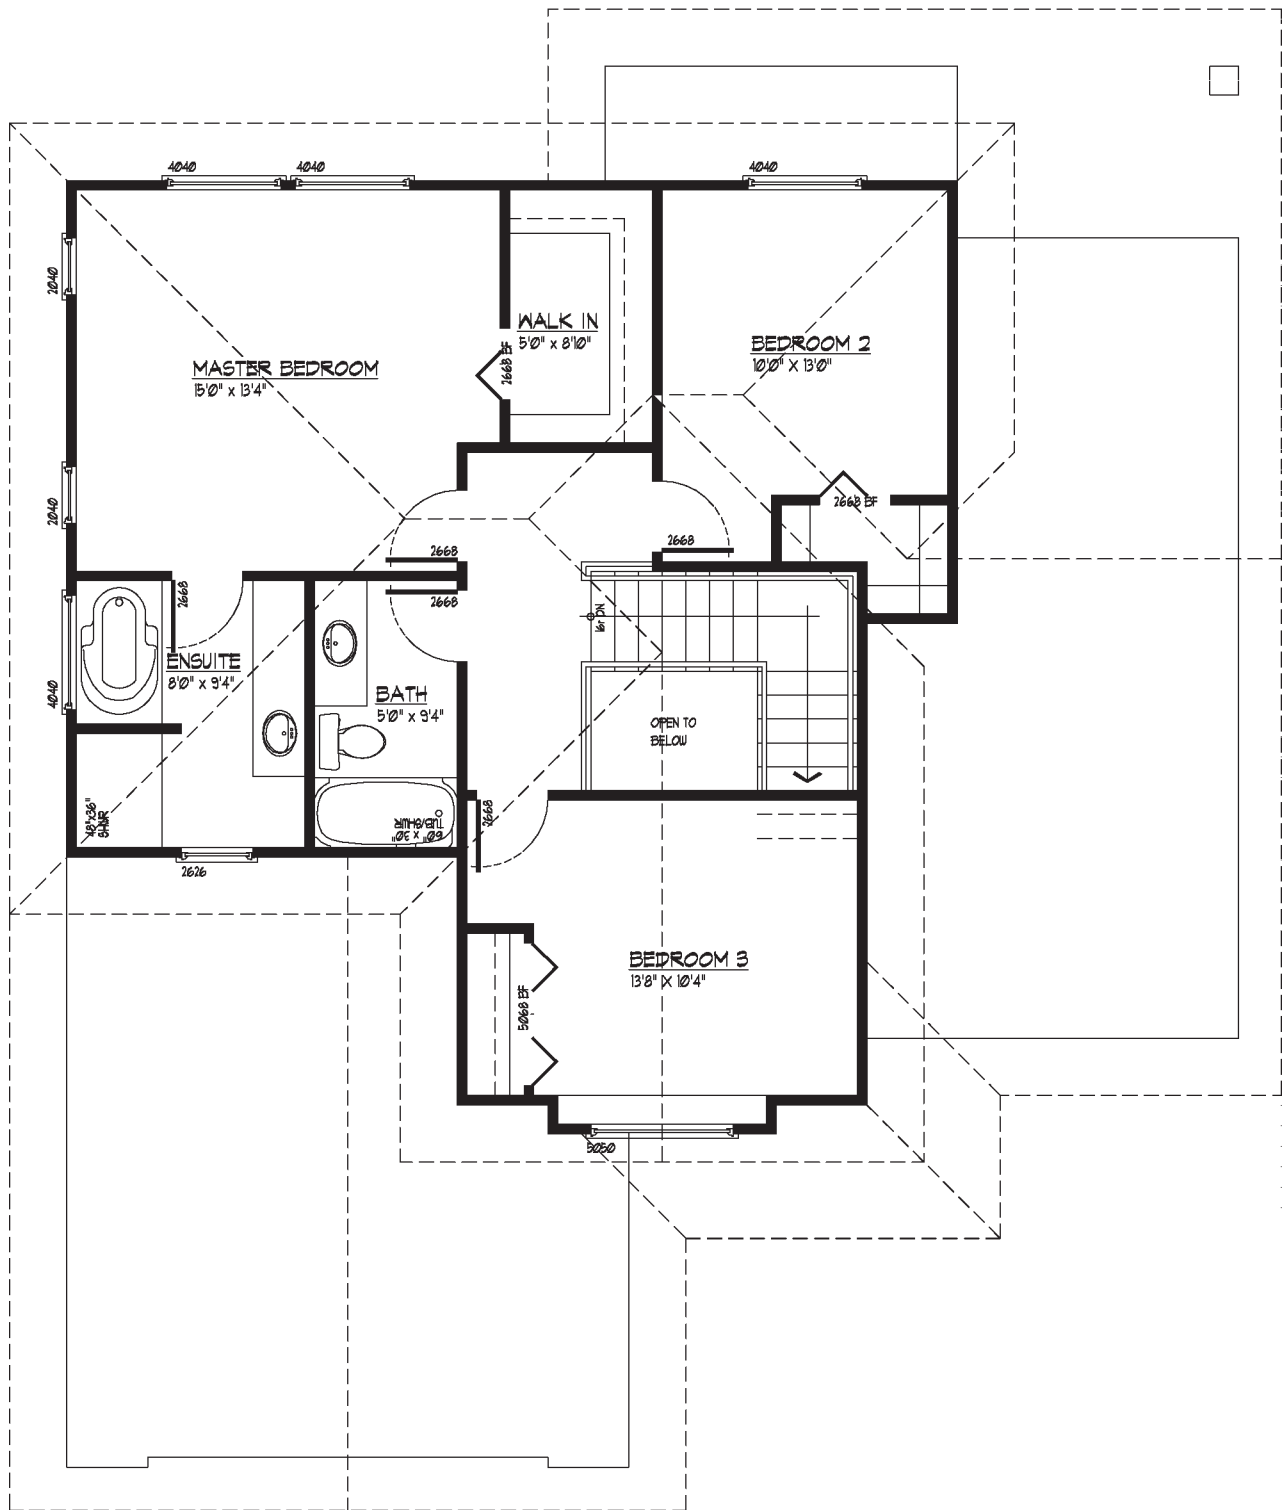

## MAIN FLOOR PLAN

T10.41 SQUARE FEET FINISHED FLOOR AREA EXCLUDING GARAGE  
 ALL HEADERS IN EXTERIOR WALLS TO BE 2/2x10 UNLESS NOTED OTHERWISE  
 DIMENSIONS ARE TAKEN FROM OUTER FACE OF PLYWOOD SHEATHING OR  
 CONCRETE FOUNDATION TO CENTERLINE OF INTERIOR PARTITIONS

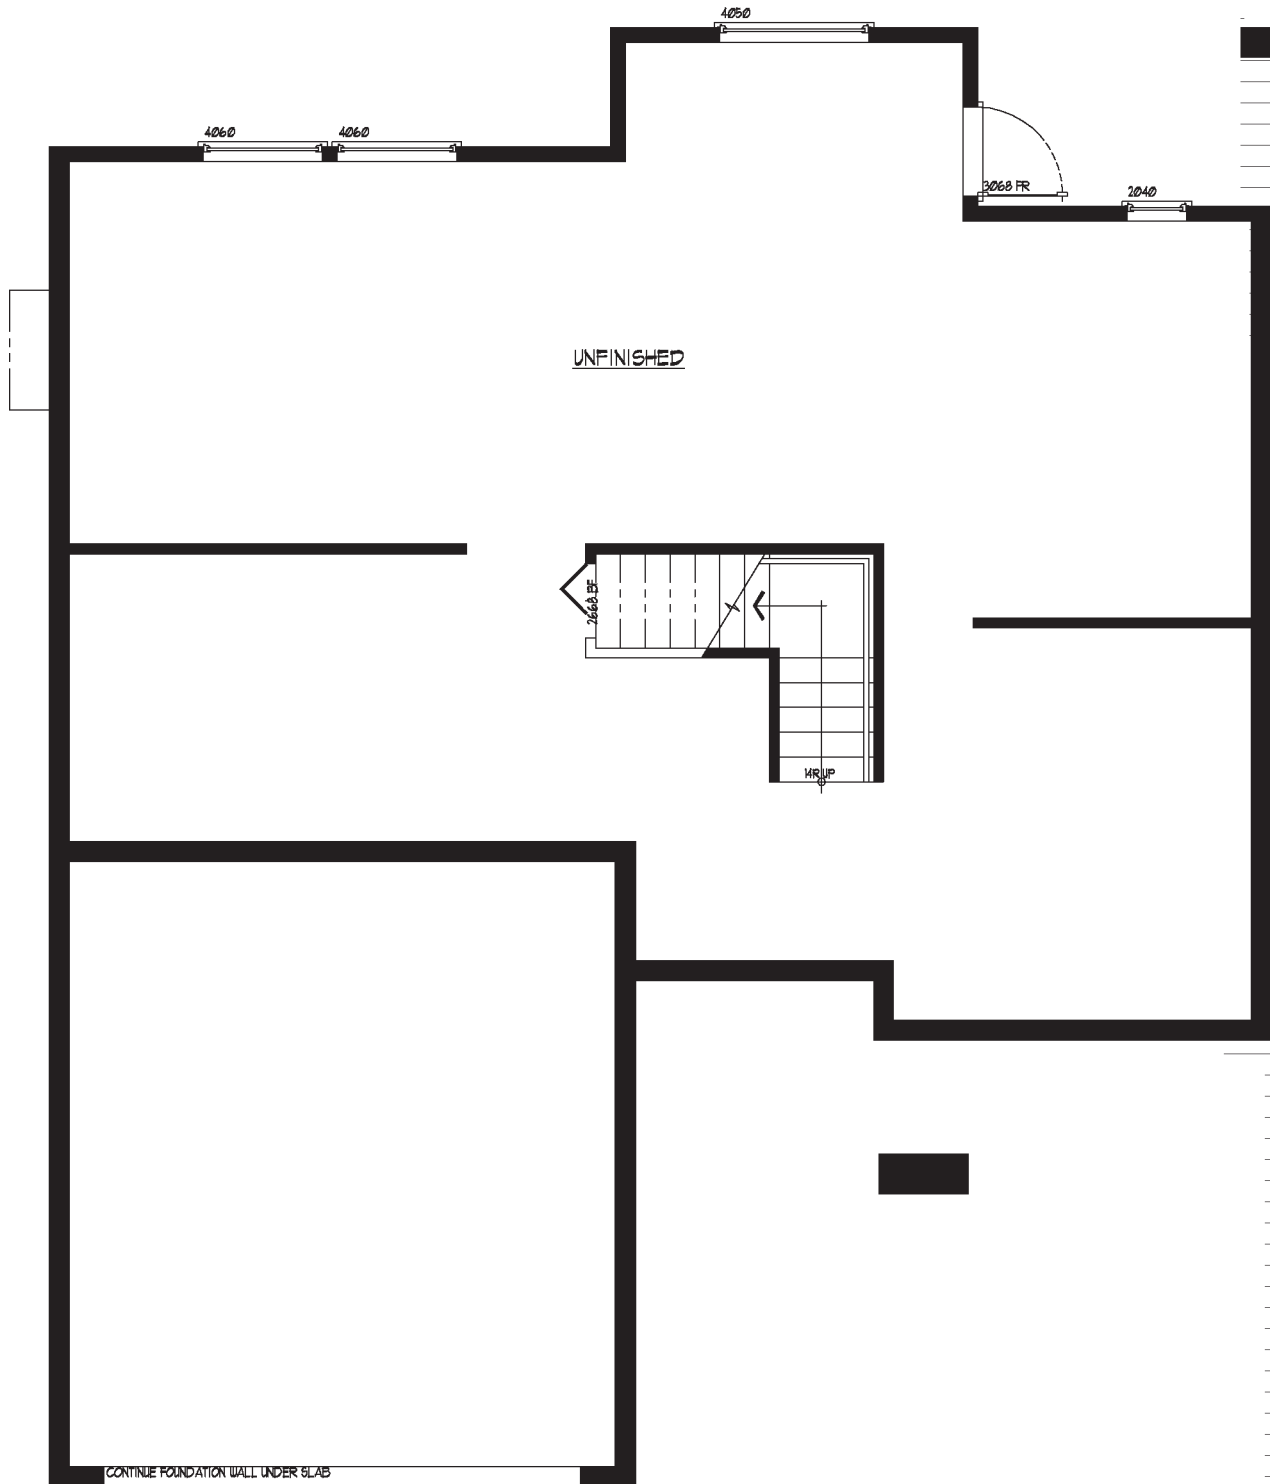

## FOUNDATION/BASEMENT PLAN

ALL HEADERS IN EXTERIOR WALLS TO BE 2/2x10 UNLESS NOTED OTHERWISE  
 DIMENSIONS ARE TAKEN FROM OUTER FACE OF PLYWOOD SHEATHING OR  
 CONCRETE FOUNDATION TO CENTERLINE OF INTERIOR PARTITIONS